

**Lichtberechnung Kirmesplatz**

### 3.6 Illuminance values on: Zone 2

O (x:584.40 y:-7.40 z:0.00)	Results	Average	Minimum	Maximum	Min/Ave	Min/Max	Ave/Max
DX:1.00 DY:1.00	Horizontal Illuminance (E)	11 lux	0 lux	40 lux	0.01	0.00	0.27


Calculation Type

Dir.+Indir.(7 Inter-Reflections)

Scale 1/400

CV= 0.929

Not all the calculated points are visible

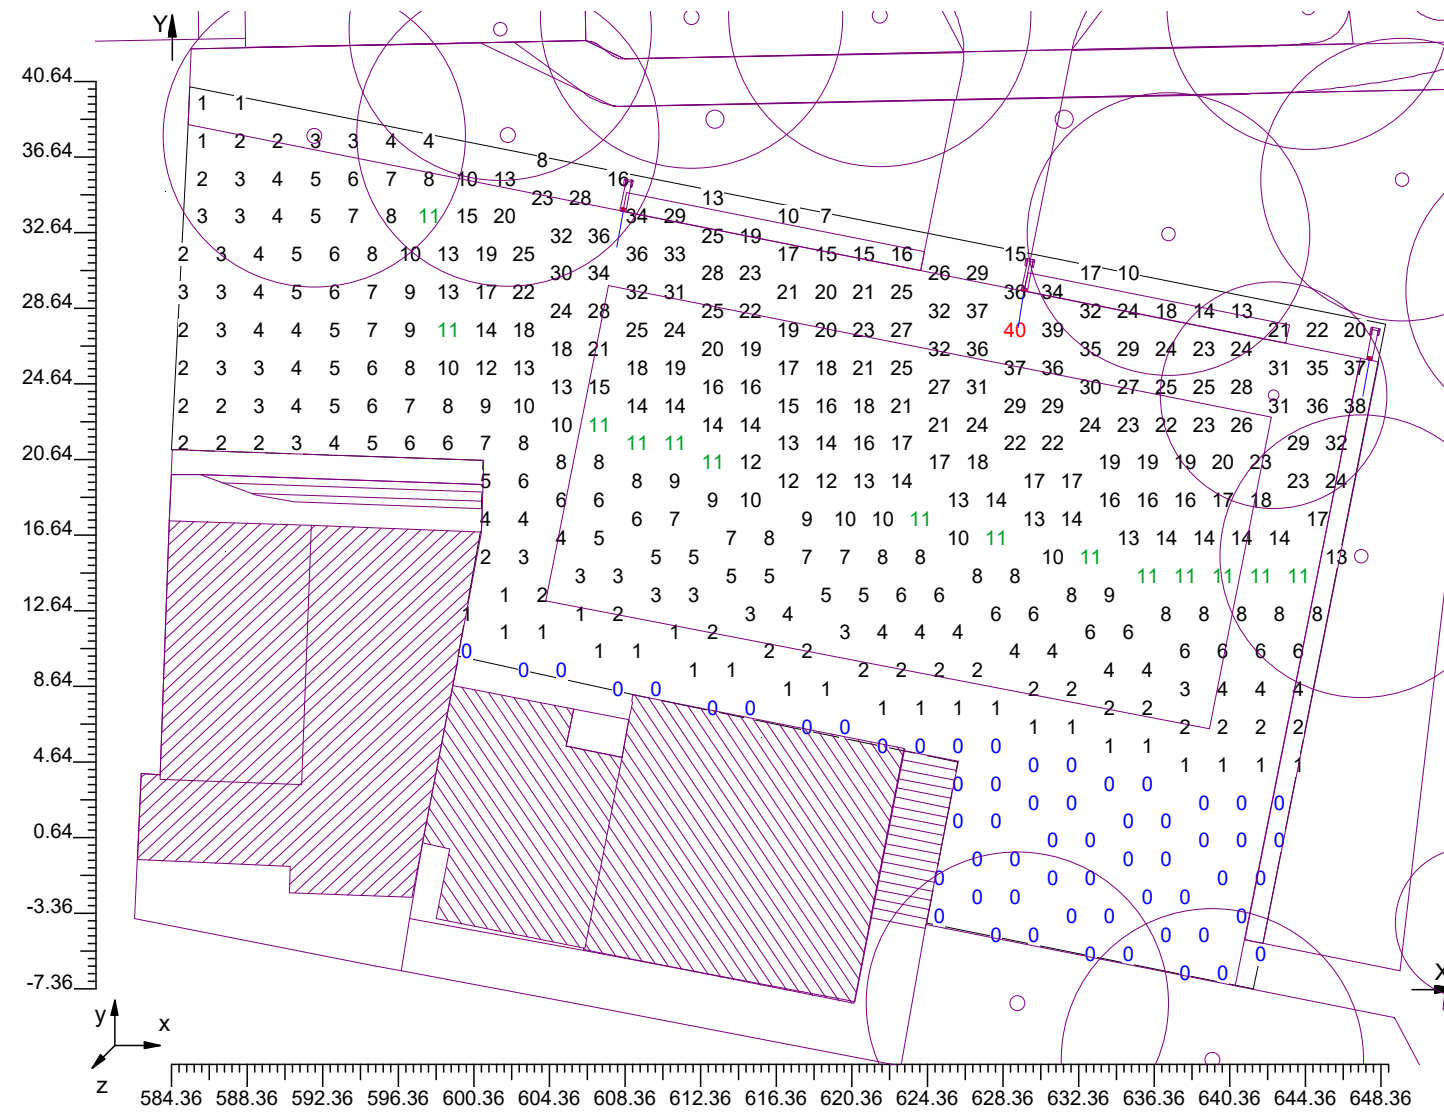



### 3.7 Illuminance Spot Diagram on: Zone 2 1

O (x:584.40 y:-7.39 z:0.00)	Results	Average	Minimum	Maximum	Min/Ave	Min/Max	Ave/Max
DX:1.00 DY:1.00	Horizontal Illuminance (E)	11 lux	0 lux	40 lux	0.01	0.00	0.27

Calculation Type

Dir.+Indir.(7 Inter-Reflections)

Scale 1/400

