


Flur 1

Flur 3

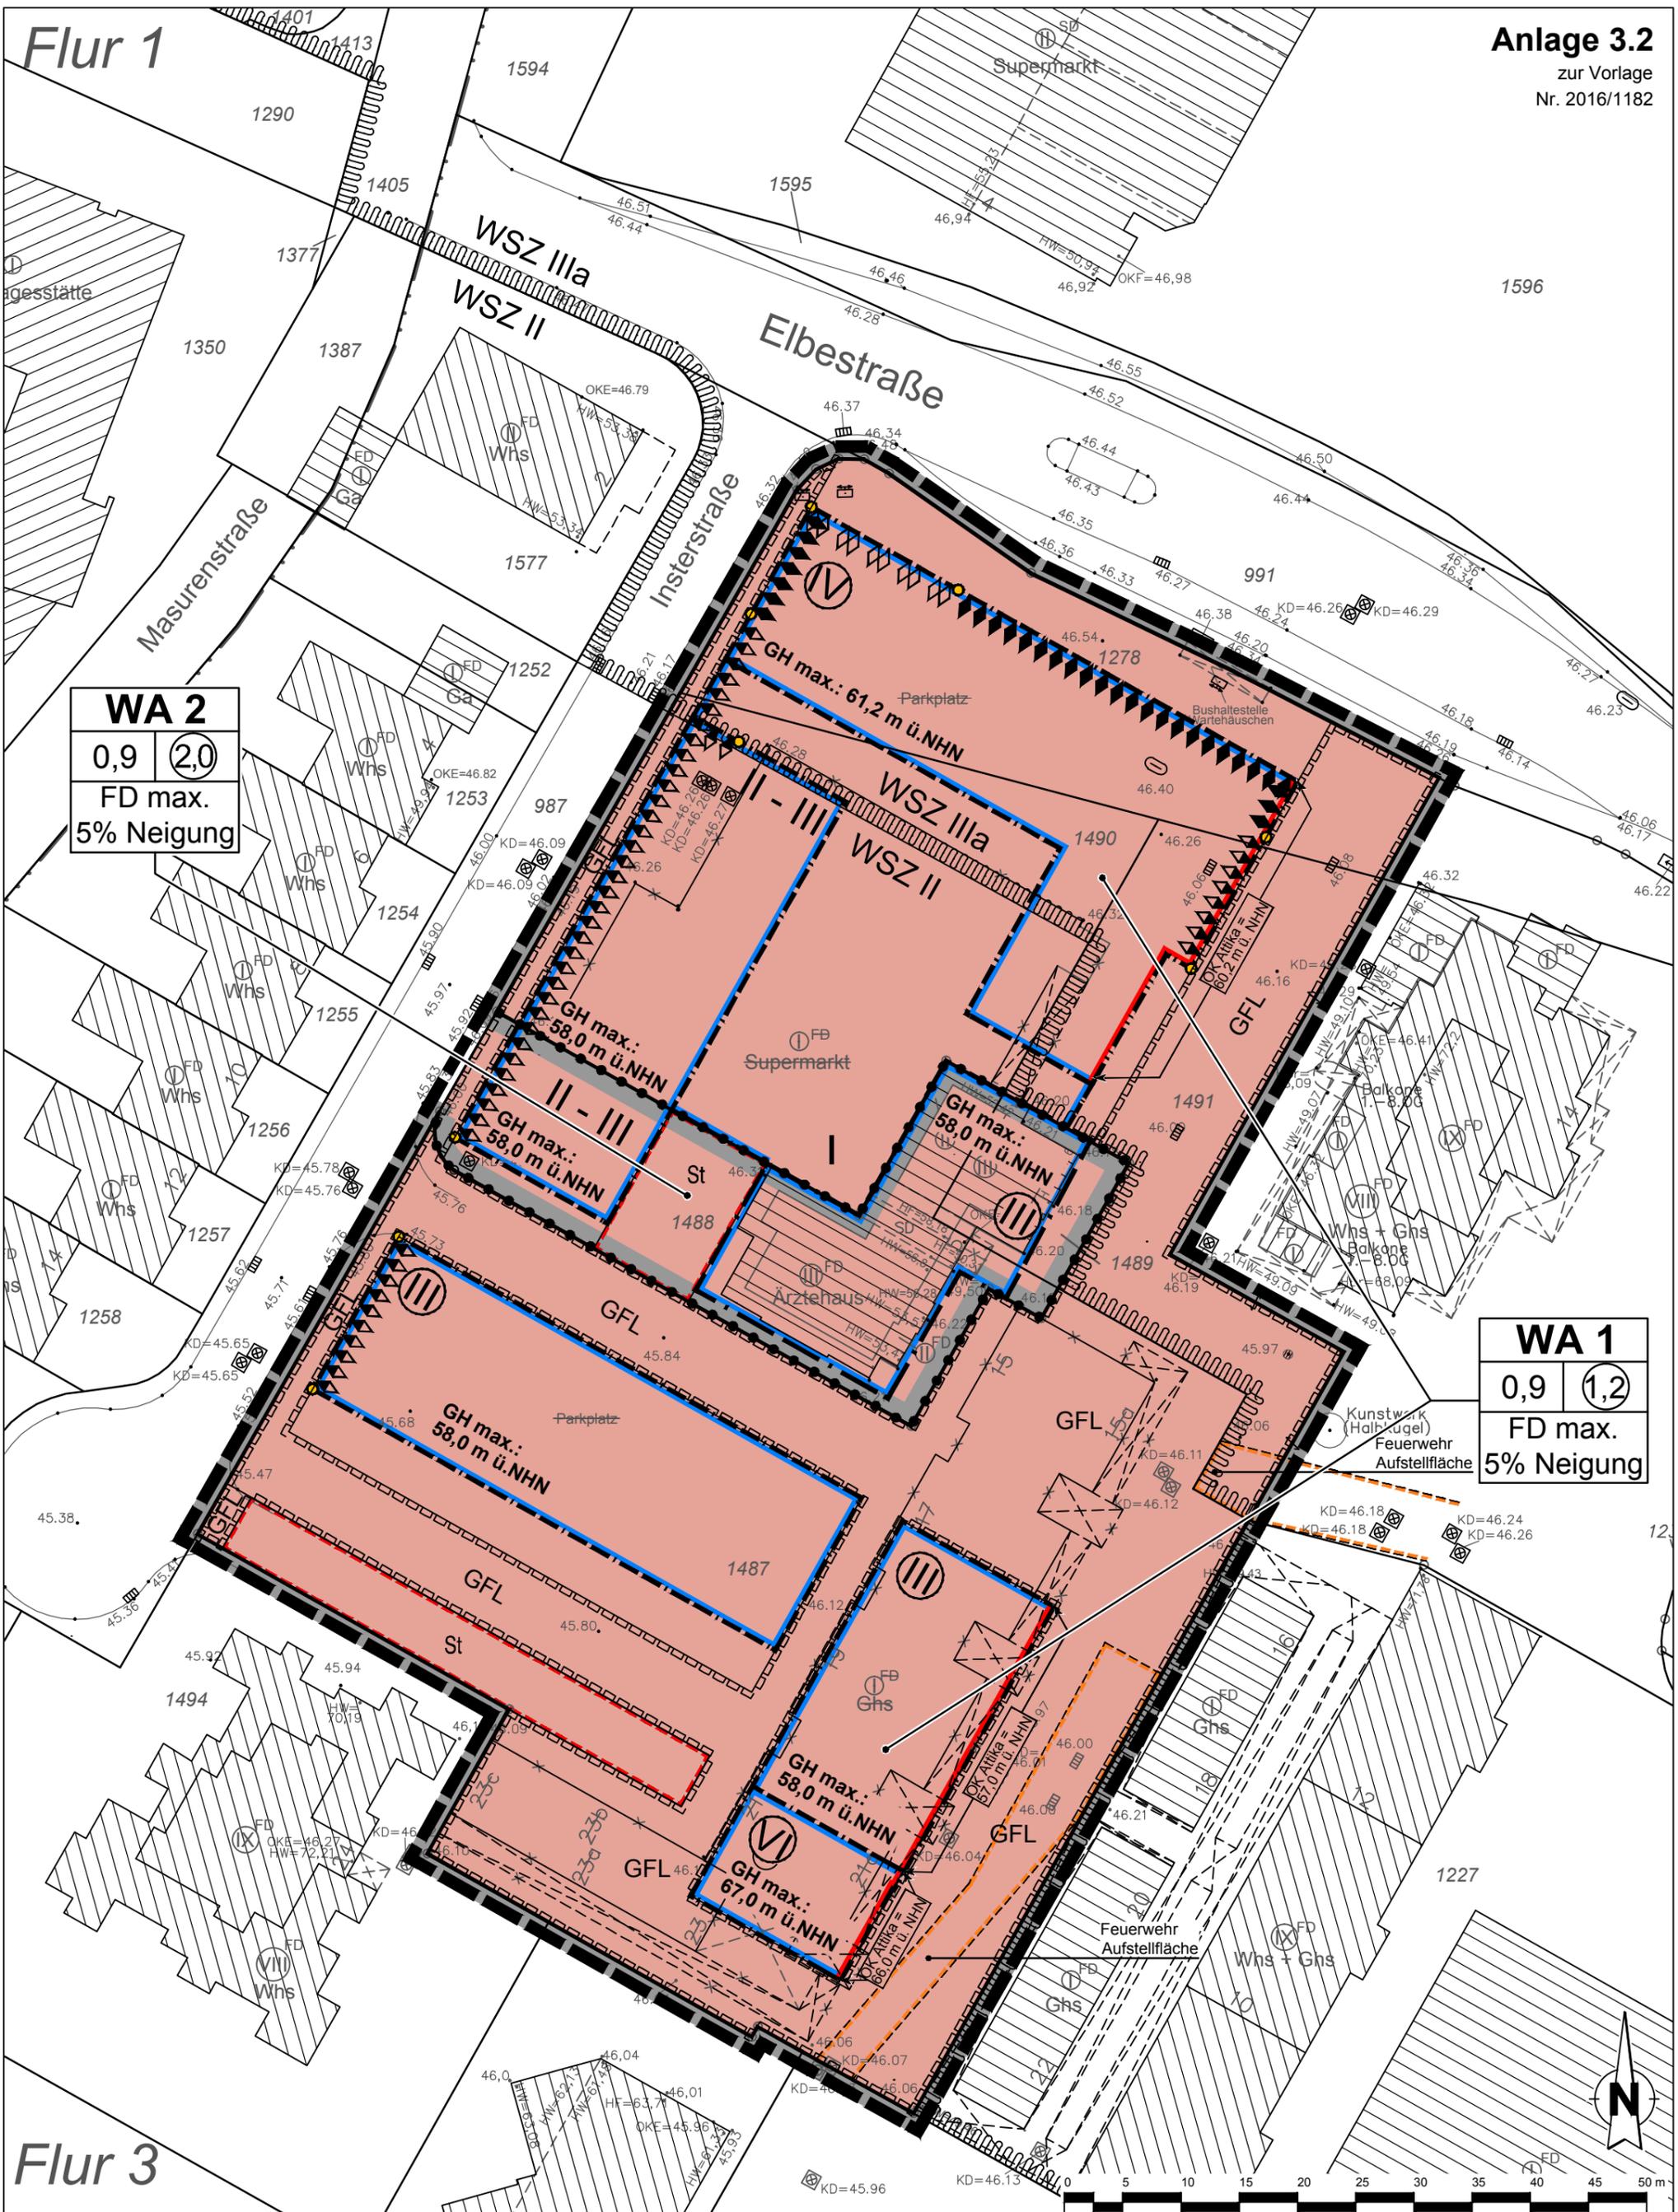

**WA 2**  
 0,9 (2,0)  
 FD max.  
 5% Neigung

**WA 1**  
 0,9 (1,2)  
 FD max.  
 5% Neigung

