


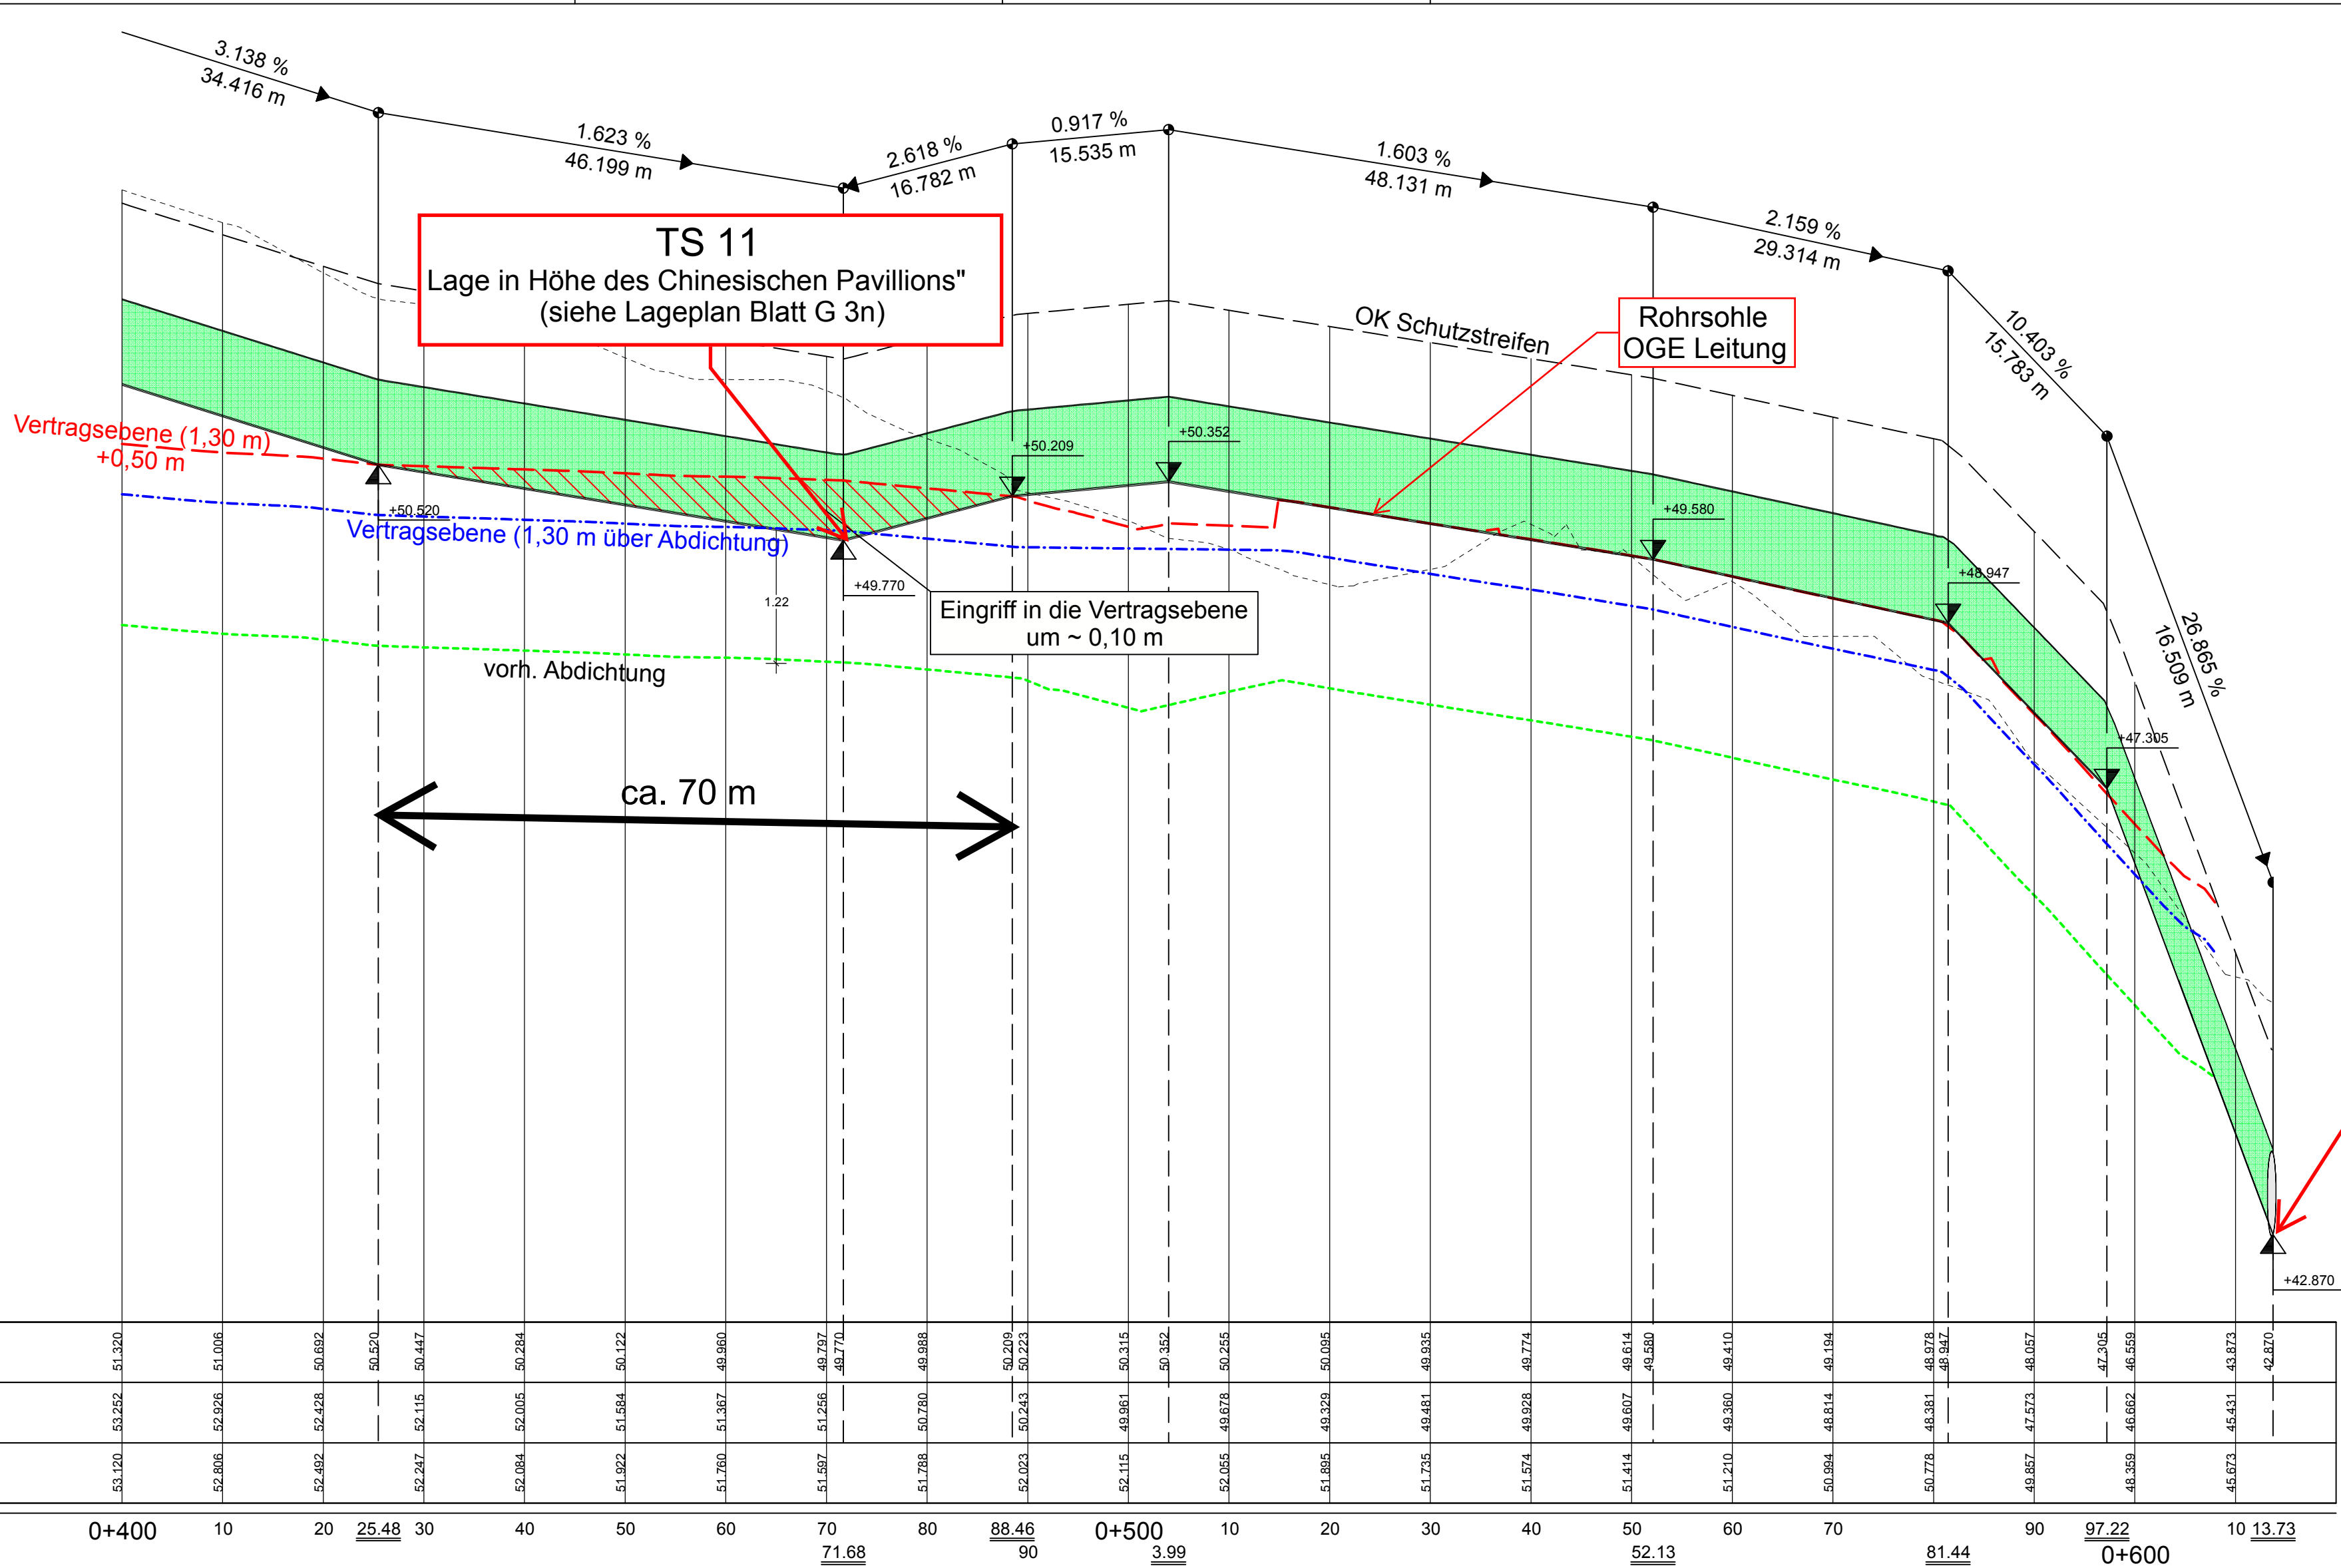

M. 1: 500 / 50  
42.00 m NHN

| Höhen | Rohrsohle | Gelände | OK-Schutzstreifen |
|-------|-----------|---------|-------------------|
|       | 51.320    | 53.252  | 53.120            |
|       | 51.006    | 52.926  | 52.806            |
|       | 50.692    | 52.428  | 52.492            |
|       | 50.520    | 52.115  | 52.247            |
|       | 50.284    | 52.005  | 52.084            |
|       | 50.122    | 51.584  | 51.922            |
|       | 49.960    | 51.367  | 51.760            |
|       | 49.770    | 51.256  | 51.597            |
|       | 49.588    | 50.780  | 51.788            |
|       | 50.209    | 50.243  | 52.023            |
|       | 50.352    | 49.961  | 52.115            |
|       | 50.255    | 49.678  | 52.055            |
|       | 50.095    | 49.329  | 51.895            |
|       | 49.935    | 49.481  | 51.735            |
|       | 49.774    | 49.928  | 51.574            |
|       | 49.614    | 49.607  | 51.414            |
|       | 49.580    | 49.360  | 51.210            |
|       | 49.410    | 48.814  | 50.964            |
|       | 49.194    | 48.381  | 50.778            |
|       | 48.978    | 48.559  | 49.857            |
|       | 48.947    | 46.662  | 49.359            |
|       | 48.057    | 45.431  | 45.673            |
|       | 47.305    | 42.870  | 42.870            |

0+400 10 20 25.48 30 40 50 60 70 80 88.46 90 0+500 3.99 10 20 30 40 50 52.13 60 70 81.44 90 97.22 0+600 10 13.73

KRÜMMUNGSBAND

R=∞ L=34.42 R=∞ L=46.20 R=∞ L=32.32 R=∞ L=48.13 R=∞ L=28.26 R=∞ L=33.21

0+425.479

0+471.678

0+503.995

0+552.126

0+580.383

0+613.593

Anschluss  
Ausbauende Ost

Ausbau der A 1  
zwischen AS Niehl und AK Lev-West  
einschl. Neubau der Rheinbrücke Leverkusen

Planung OGE-Trasse - Variante 1  
Höhenplan

KOCKS  
INGENIEURE

HP\_OGE\_Variante\_1\_35632

Datum: 08.09.16

Maßstab: 1:500/50