




Trakt A | Untergeschoss

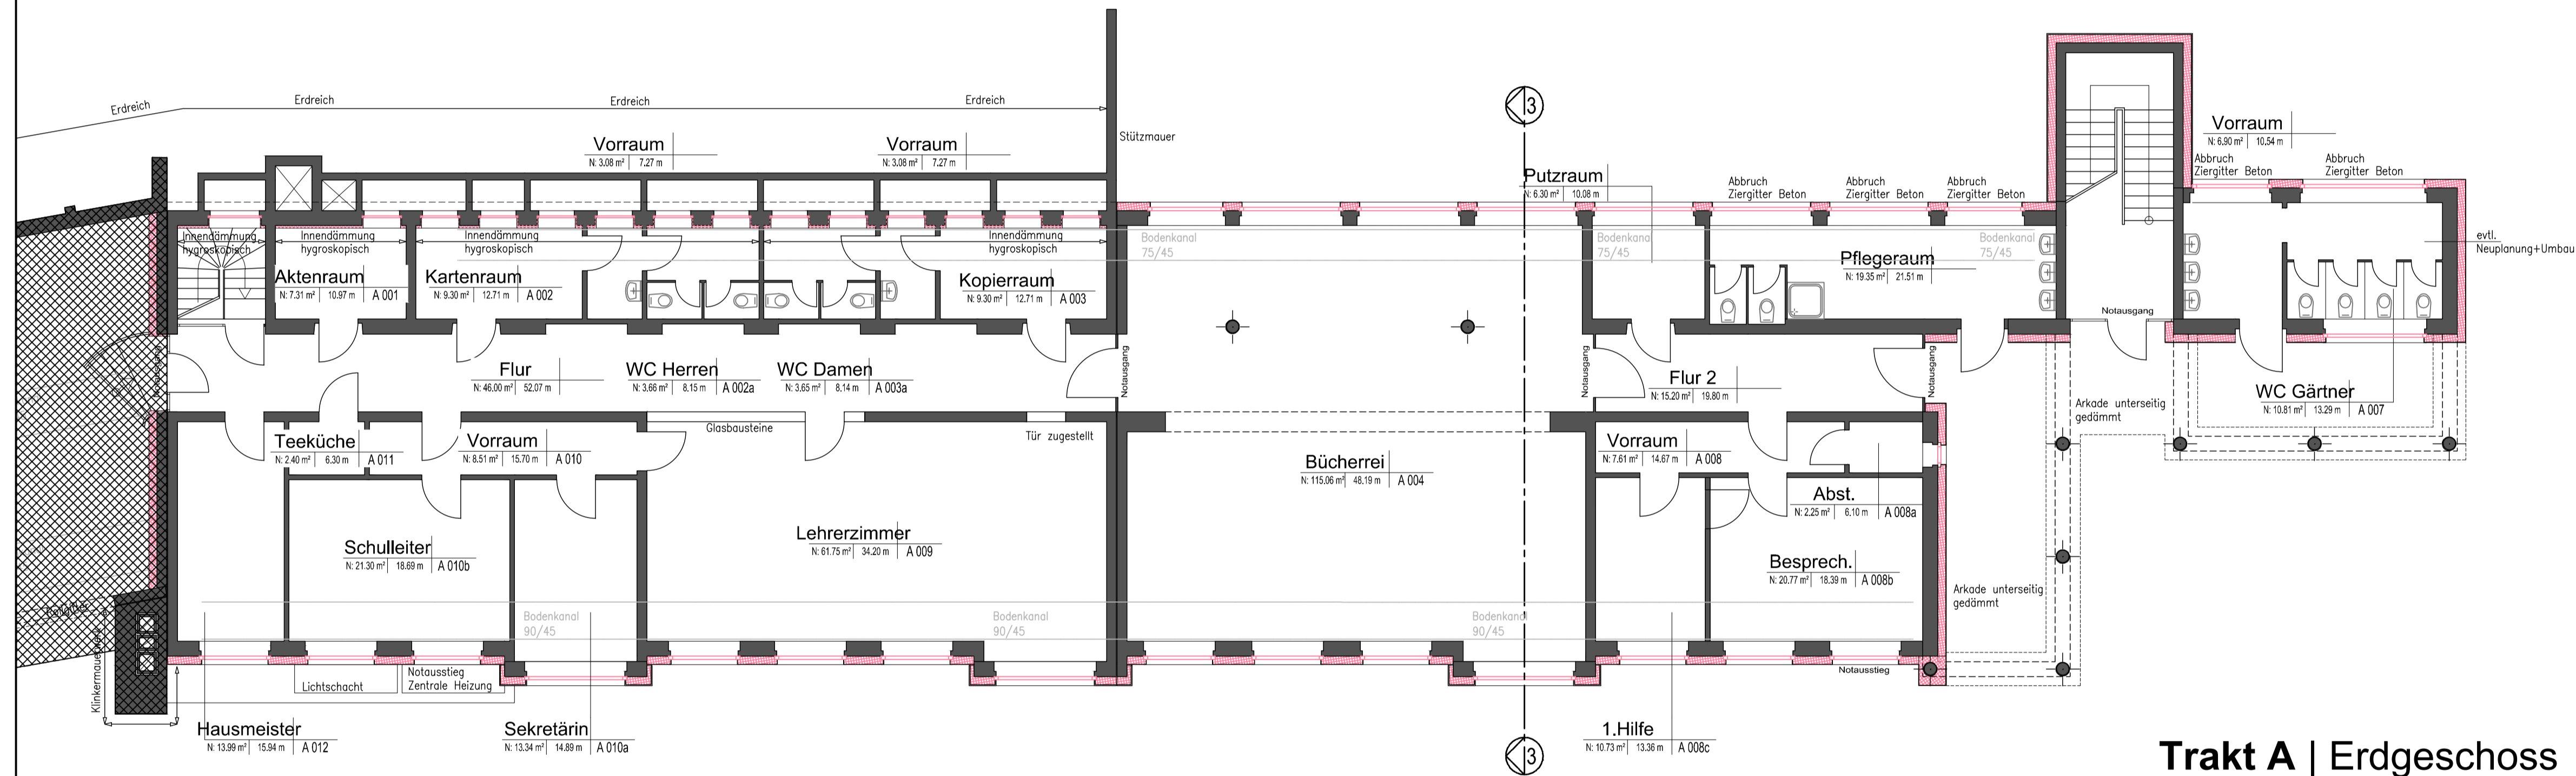

Trakt A | Erdgeschoss

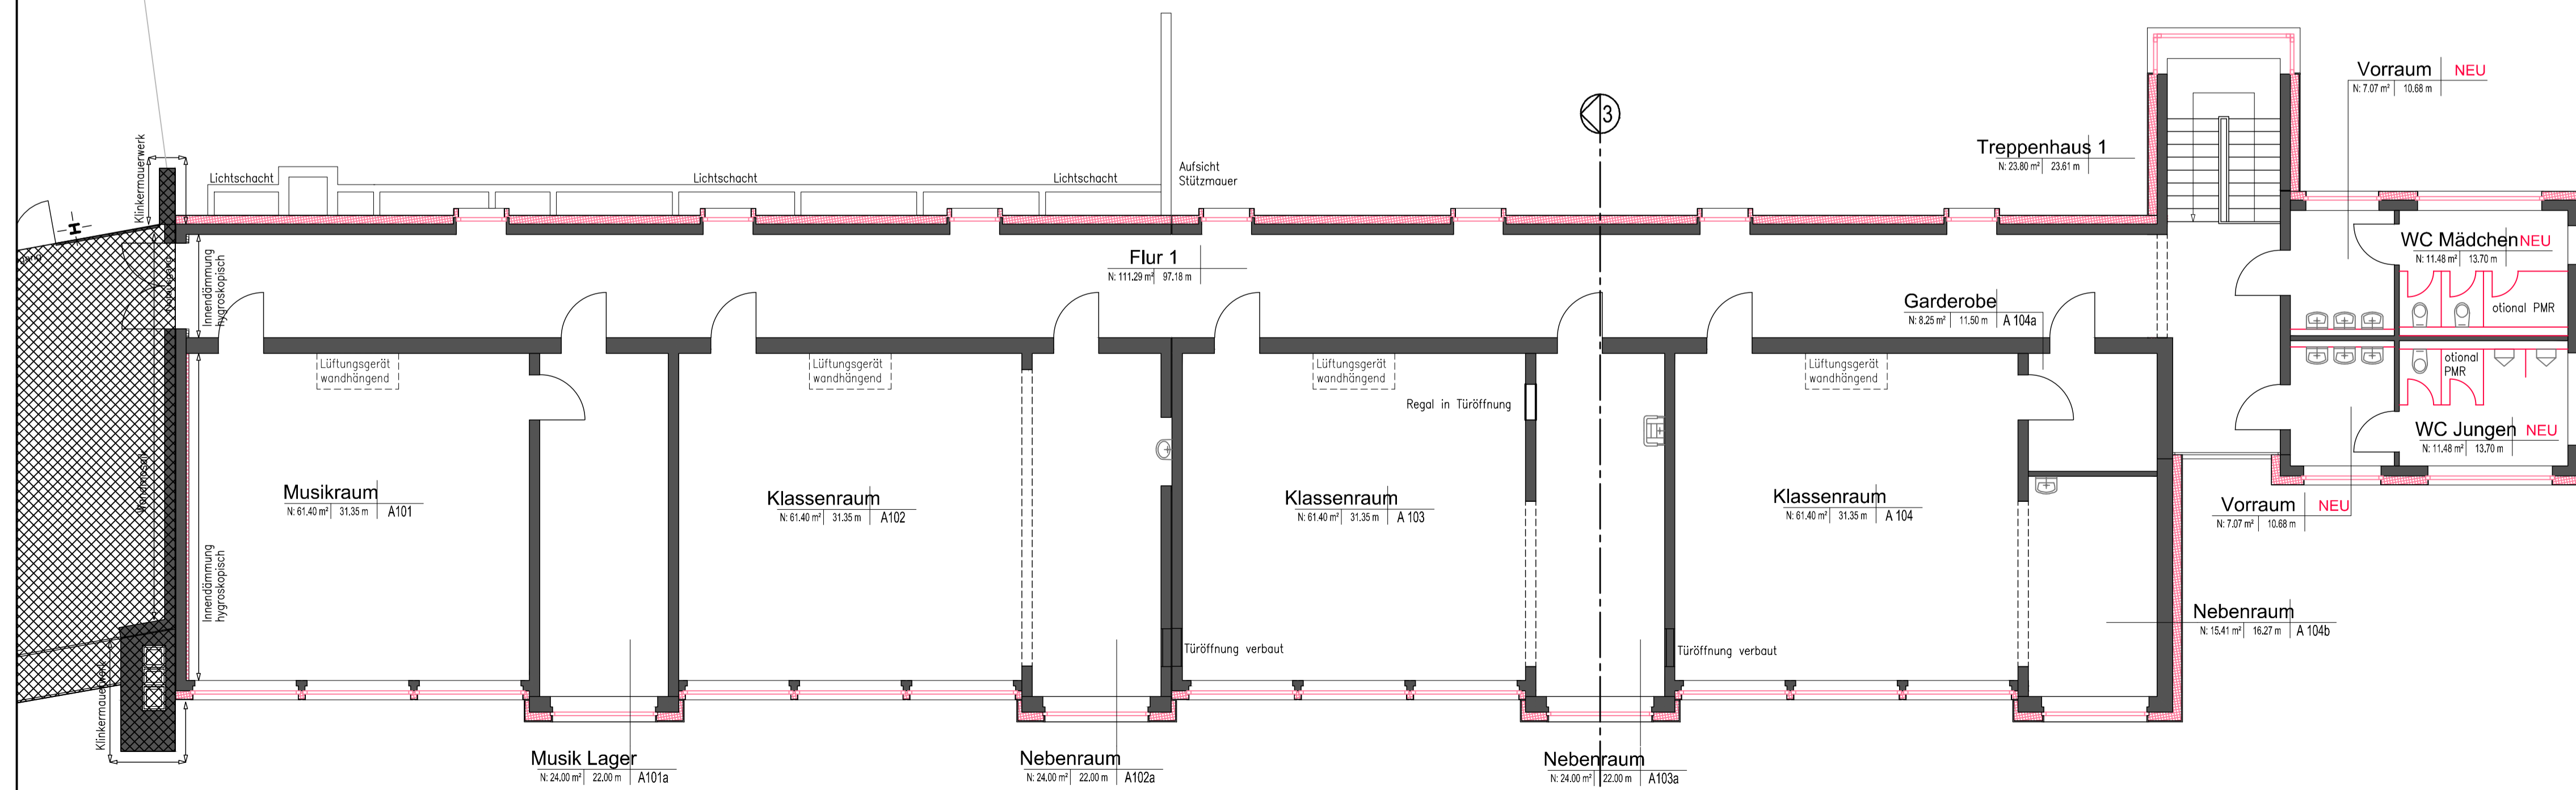

Trakt A | 1.Obergeschoss

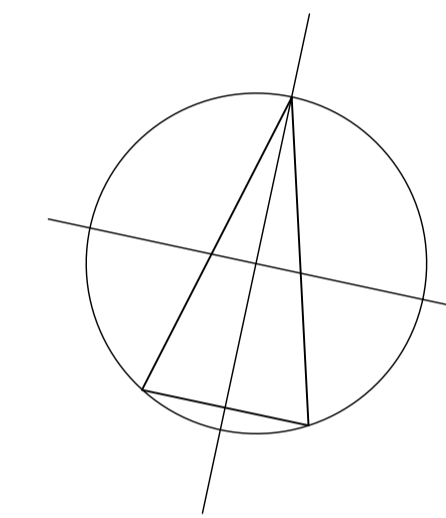

± 0.00 = ... überNN

Trakt A UG/EG/1.OG


generalplaner - architekten - ingenieure

[sic!]

Köln  
Dillenburg Str. 101  
51105 Köln  
Tel.: (0221)952929-0  
Fax: (0221)952929-9  
e-mail: info@sic-gmbh.de  
web: www.sic-architekten.com


Köln  
DeutschlandRadio  
Raderberggürtel 40  
50968 Köln  
Tel.: (0221)345-3701  
Fax: (0221)345-3710

China  
Representative Office China  
19th Floor Design Building  
#2 Zhenhua Road  
Shenzhen 518031  
Phone: +86(0)755-83787056  
Fax: +86(0)755-83785483

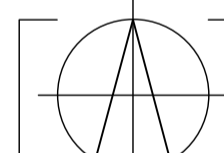

BALUVORHABEN  
Erich-Klausener-Schule  
Leverkusen

PROJEKTNR.  
10-3901

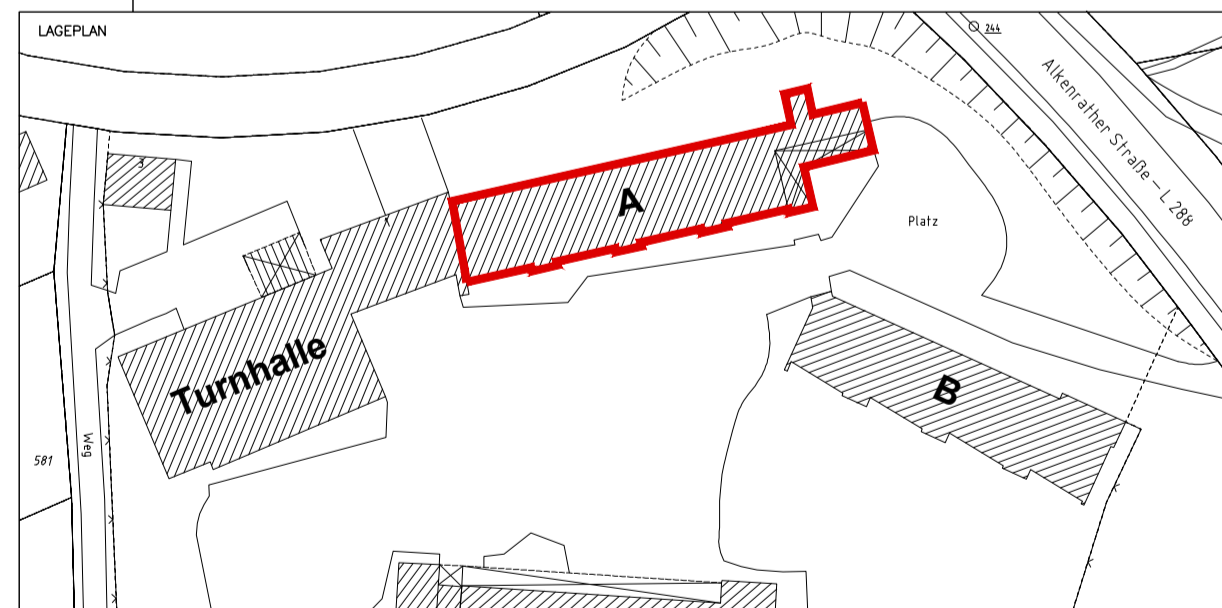

PLANBEZEICHNUNG	PLANUNGSSTAND	INDEX
Trakt A UG/EG/1.OG	Entwurf	--
PLAN NR. A.10-3901.E.GR.--.1.02.0.--		
ERSTELLUNGSDATUM	ÄNDERUNG / ERGÄNZUNG	MA DATUM INDEX
04.05.2010		
GEZEICHNET		
ew		
DATENNAME		
10-3901.E.(000)-TraktA_SANIERUNG.dwg		
MASSSTAB		
1:100		
FORMAT		
594 x 841		
BAUHERR	ENTWURFSVERFASSER	
Erich-Klausener-Schule Leverkusen		
UNTERSCHRIFT	UNTERSCHRIFT	