
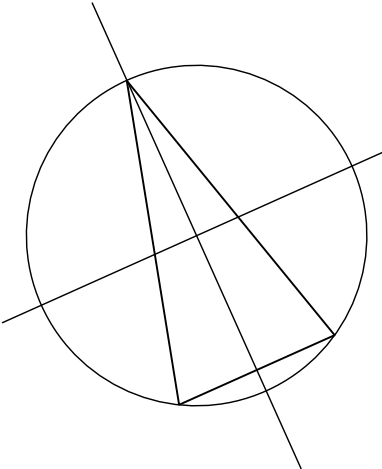


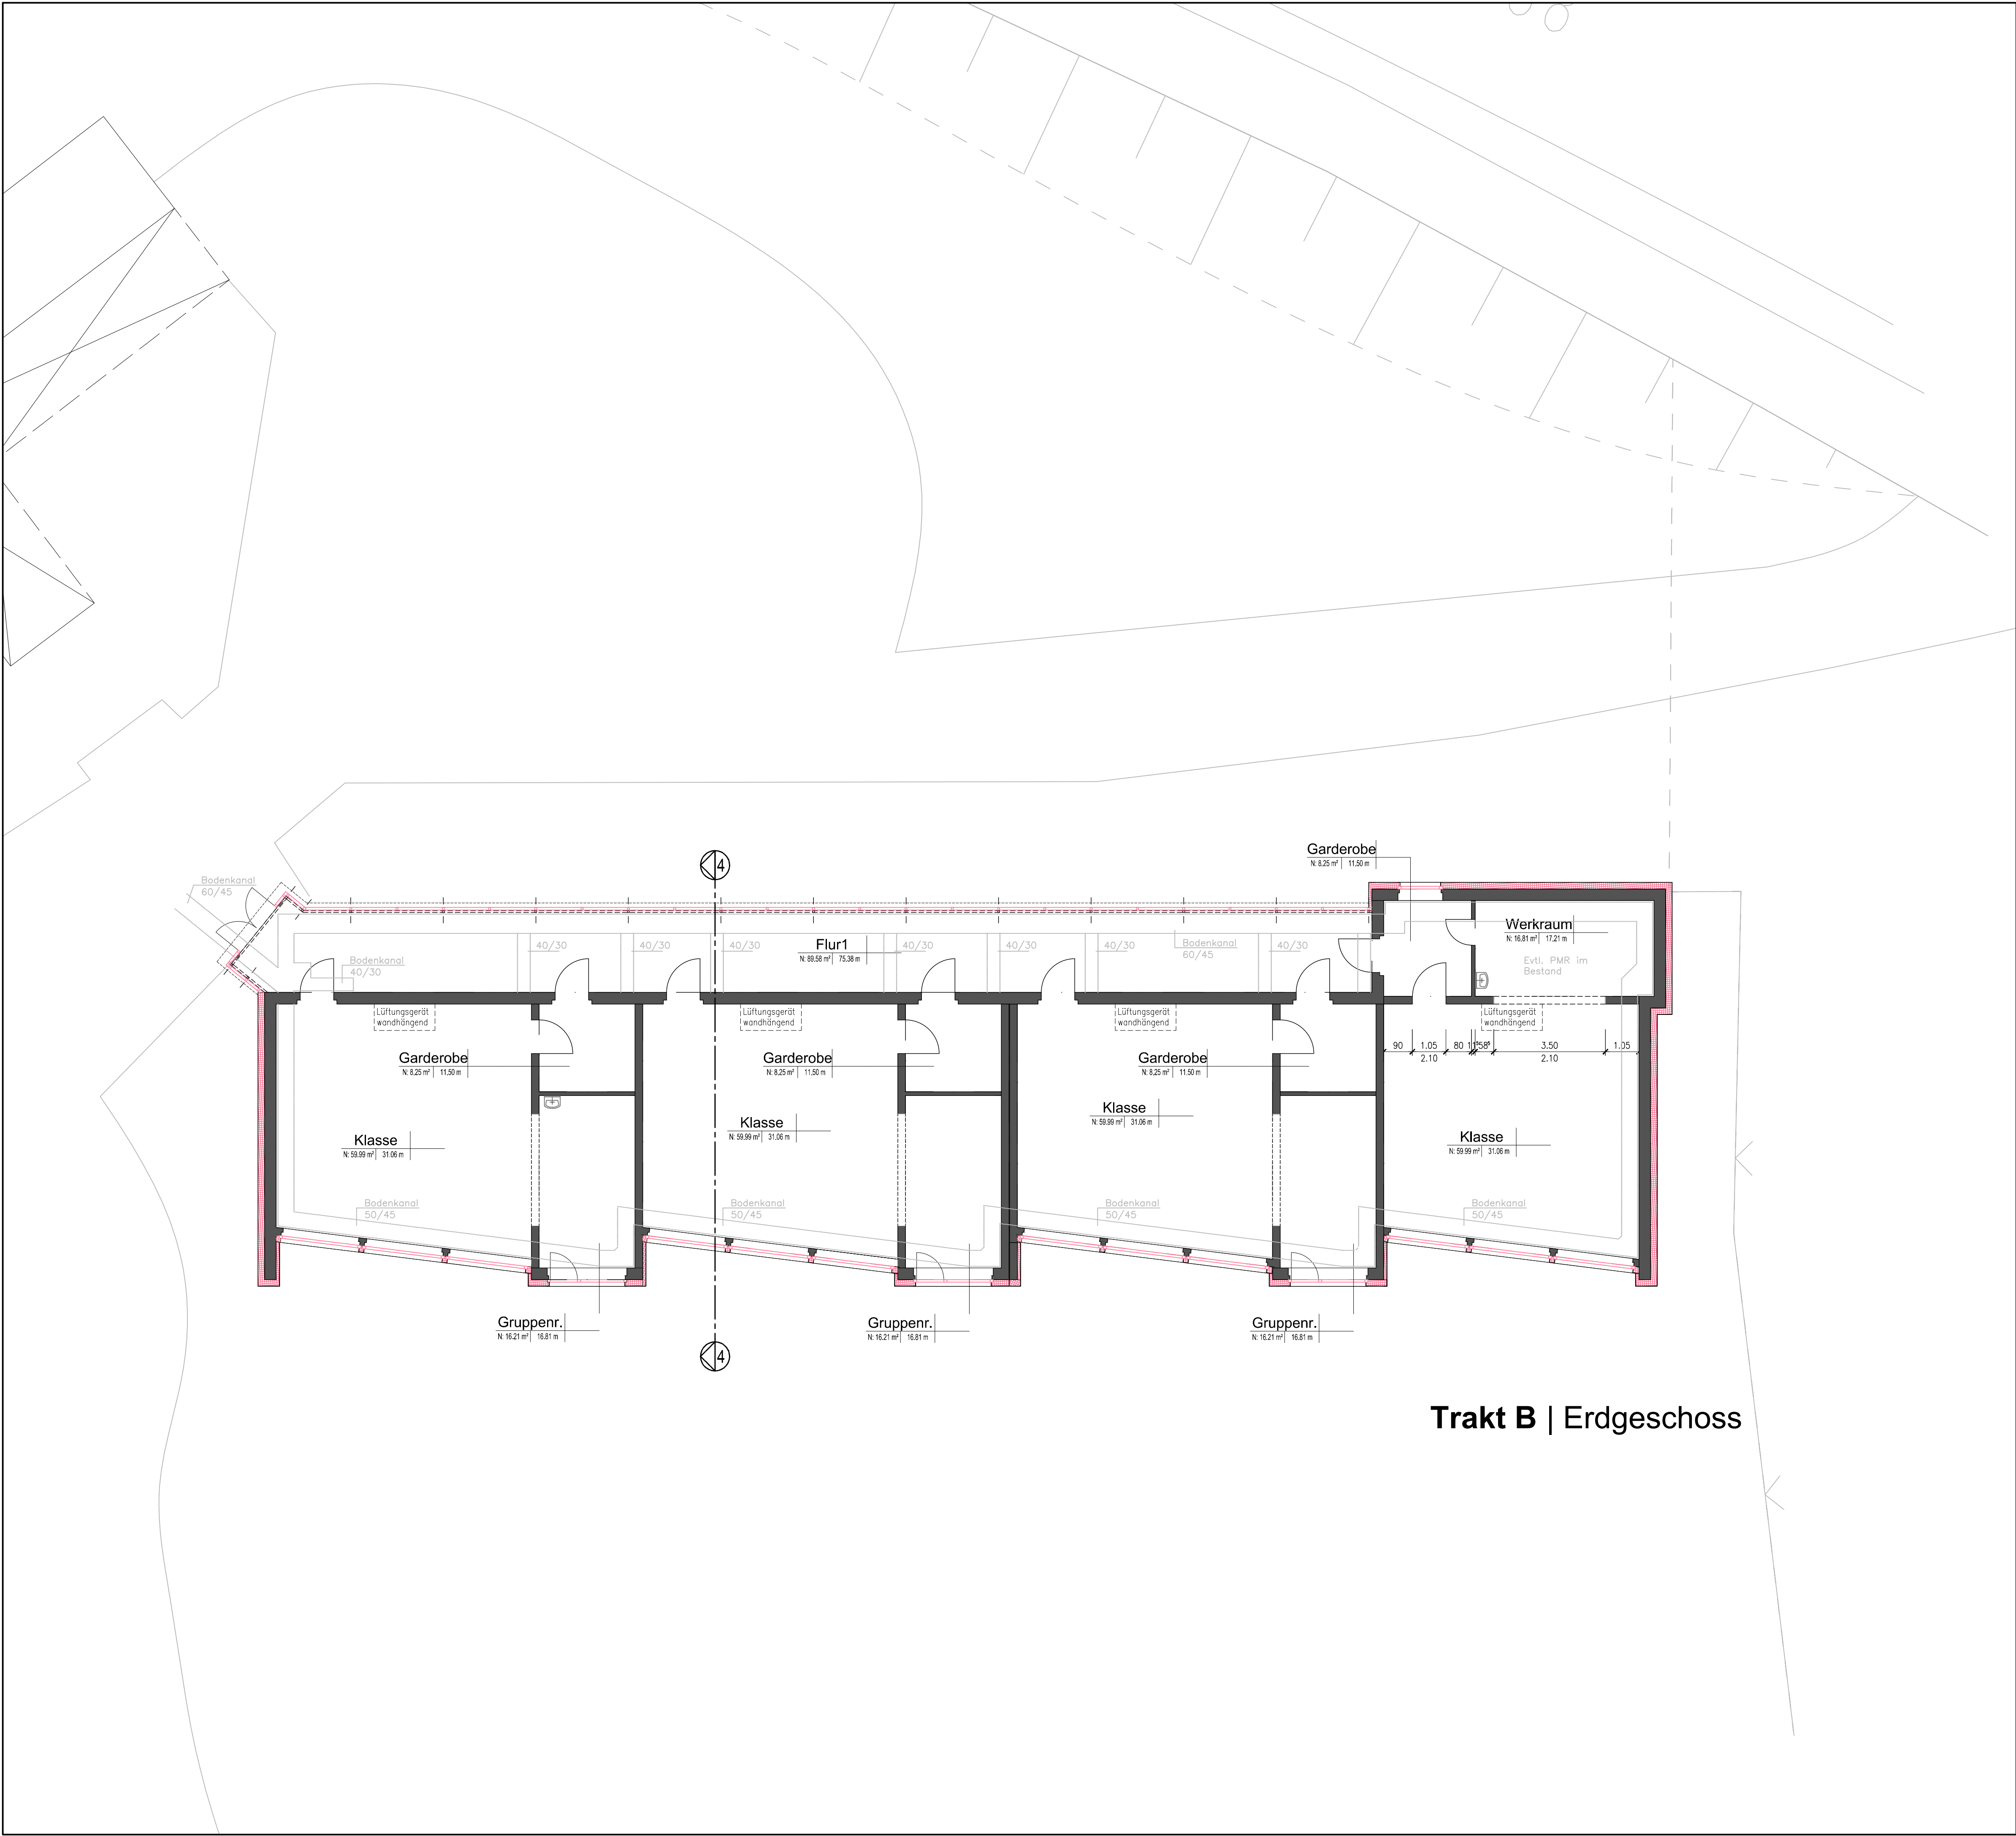

± 0.00 = ... überNN

Trakt B EG

generalplaner - architekten - ingenieure

Köln
Dillenburger Str. 101
51105 Köln
Tel.: (0221)952929-0
Fax: (0221)952929-9
e-mail: info@sic-gmbh.de
web: www.sic-architekten.com


Köln
DeutschlandRadio
Raderberggürtel 40
50968 Köln
Tel.: (0221)345-3701
Fax: (0221)345-3710

China
Representative Office China
19th Floor Design Building
#8 Zhenhua Road
Shenzhen 518031
Phone: +86(0)755-83787056
Fax: +86(0)755-83785483

[sic!]

BALVORHABEN
Erich-Klausener-Schule
Leverkusen

PROJEKTNR.
10-3901

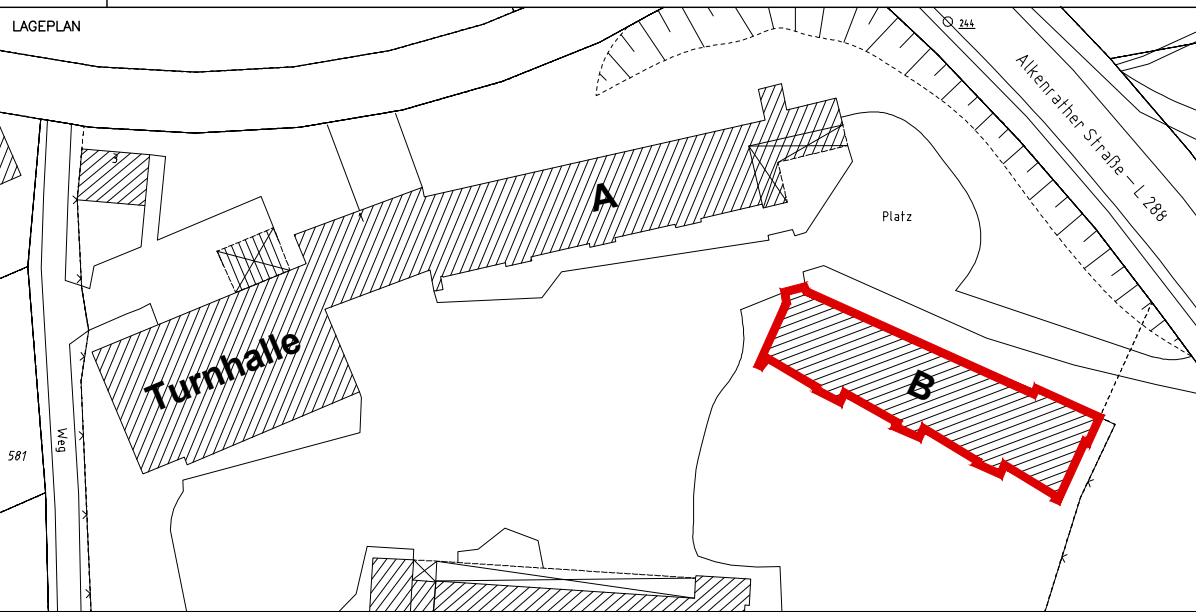

Trakt B | Erdgeschoss

PLANBEZEICHNUNG		PLANUNGSSTAND		INDEX			
Trakt B EG		Entwurf		--			
PLAN NR. A.10-3901.E.GR.---.1.01.0.--							
ERSTELLUNGSDATUM				ÄNDERUNG / ERGÄNZUNG		MA	DATUM
04.05.2010							
GEZEICHNET							
ew							
DATENAME							
10-3901 E. (000)-TraktA.dwg							
MASSTAB							
1:100							
FORMAT							
594 x 841							
BAUHERR				ENTWURFSVERFASSER			
Erich-Klausener-Schule Leverkusen							
_____		_____					
UNTERSCHRIFT		UNTERSCHRIFT					