


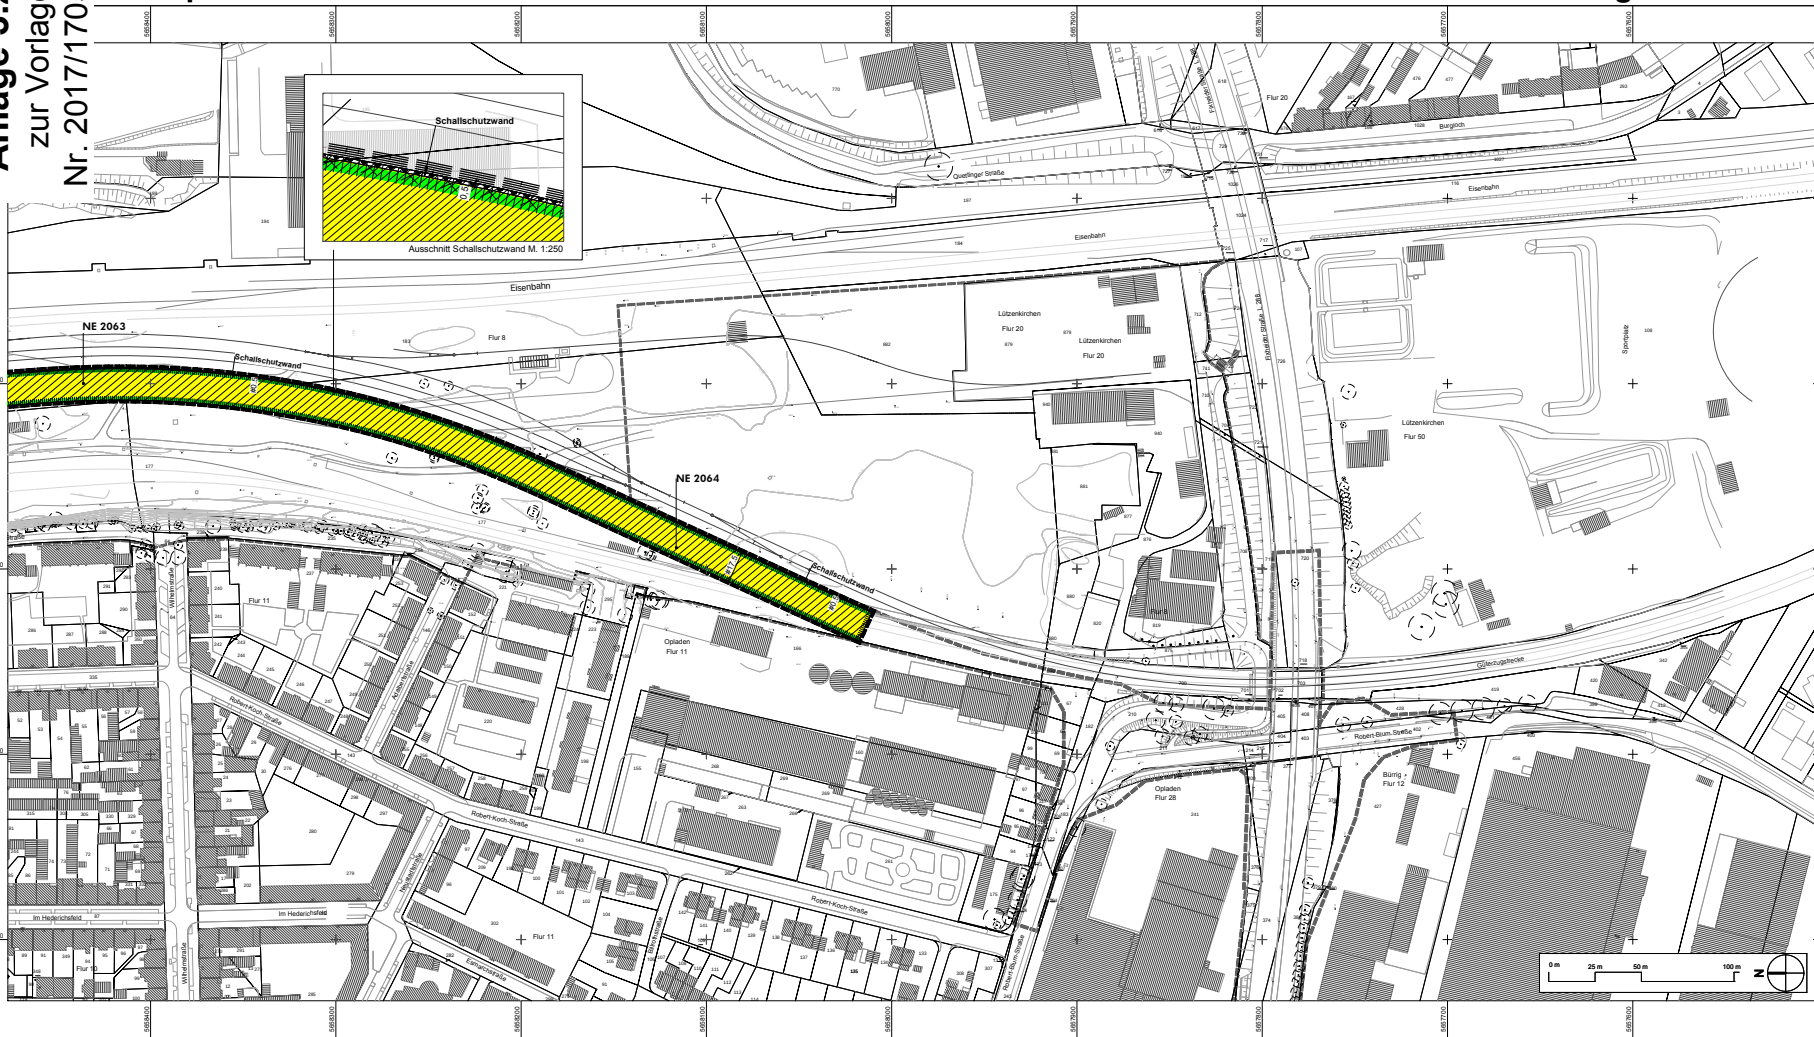

|                                  |  |  |
|----------------------------------|--|--|
| Maßstab 1:1000<br>Stand: 03/2017 |  |  |
| Blatt 2/2                        |  |  |

[illegible]